


PARTIAL PLAN VIEW

Scale: 3/16" = 1'-0"

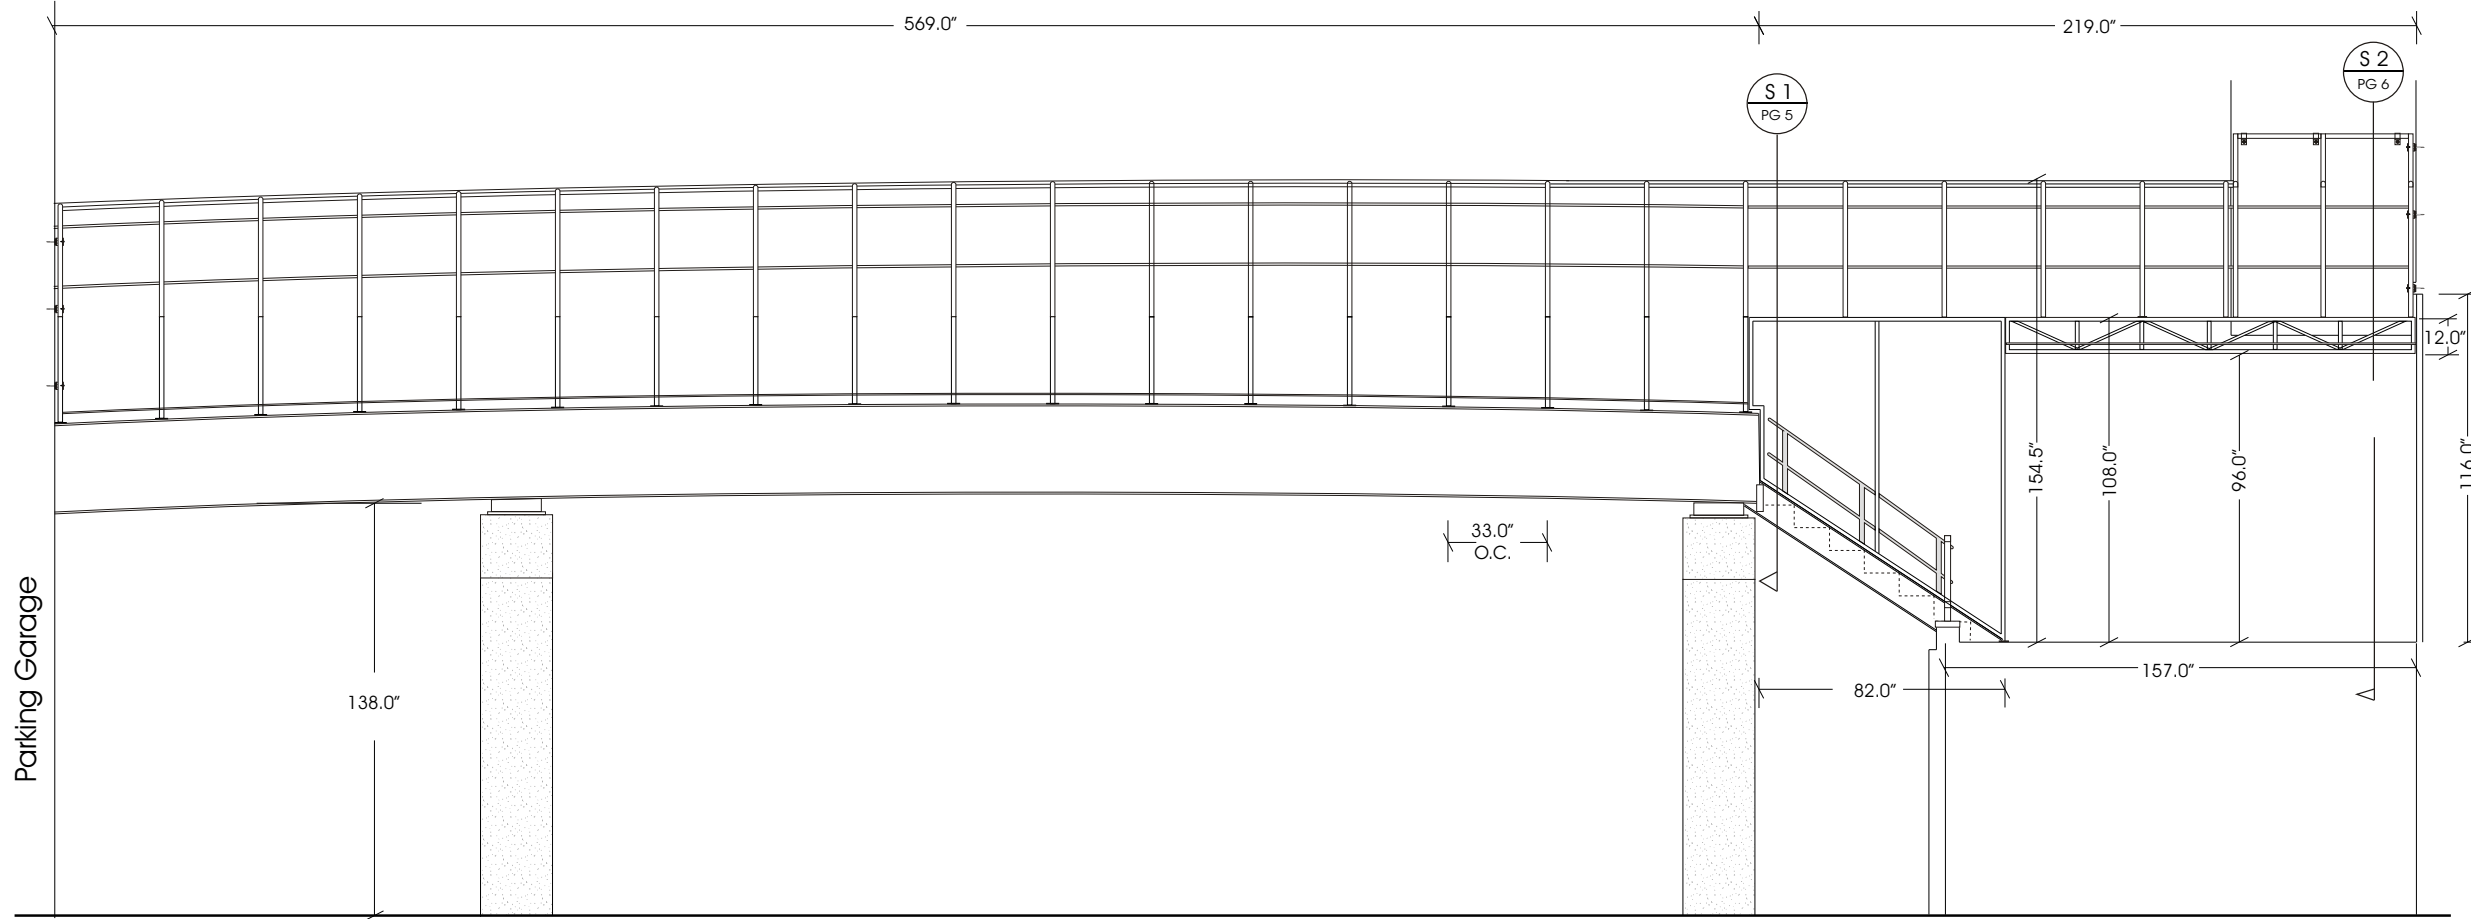

ELEVATION

Scale: 3/16" = 1'-0"

DRAWING #	Winthrop 1-10
DATE	
REVISION	
DATE	6-16-10
JOB #	
SCALE	As Noted
PROJECT TITLE	Garage Vestibule Winthrop Hospital Mineola, N.Y.

1724 County Rd. 39 • Southampton (631) 283-1868
 94 N. Woodhull Rd. Huntington, N.Y. (631) 424-5370
 Sales@mmawing.com Fax 424-5375
 www.mmawing.com

